



1597 ARROWHEAD DRIVE, SAINT HELENA

BK. 9 35 CITY BK. 9 36 Tax Area Code 3000, 3002 27-52 PTN. 27-10

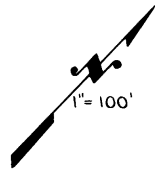

Leading REAL ESTATE COMPANIES OF THE WORLDSM LUXURY PORTFOLIO INTERNATIONAL

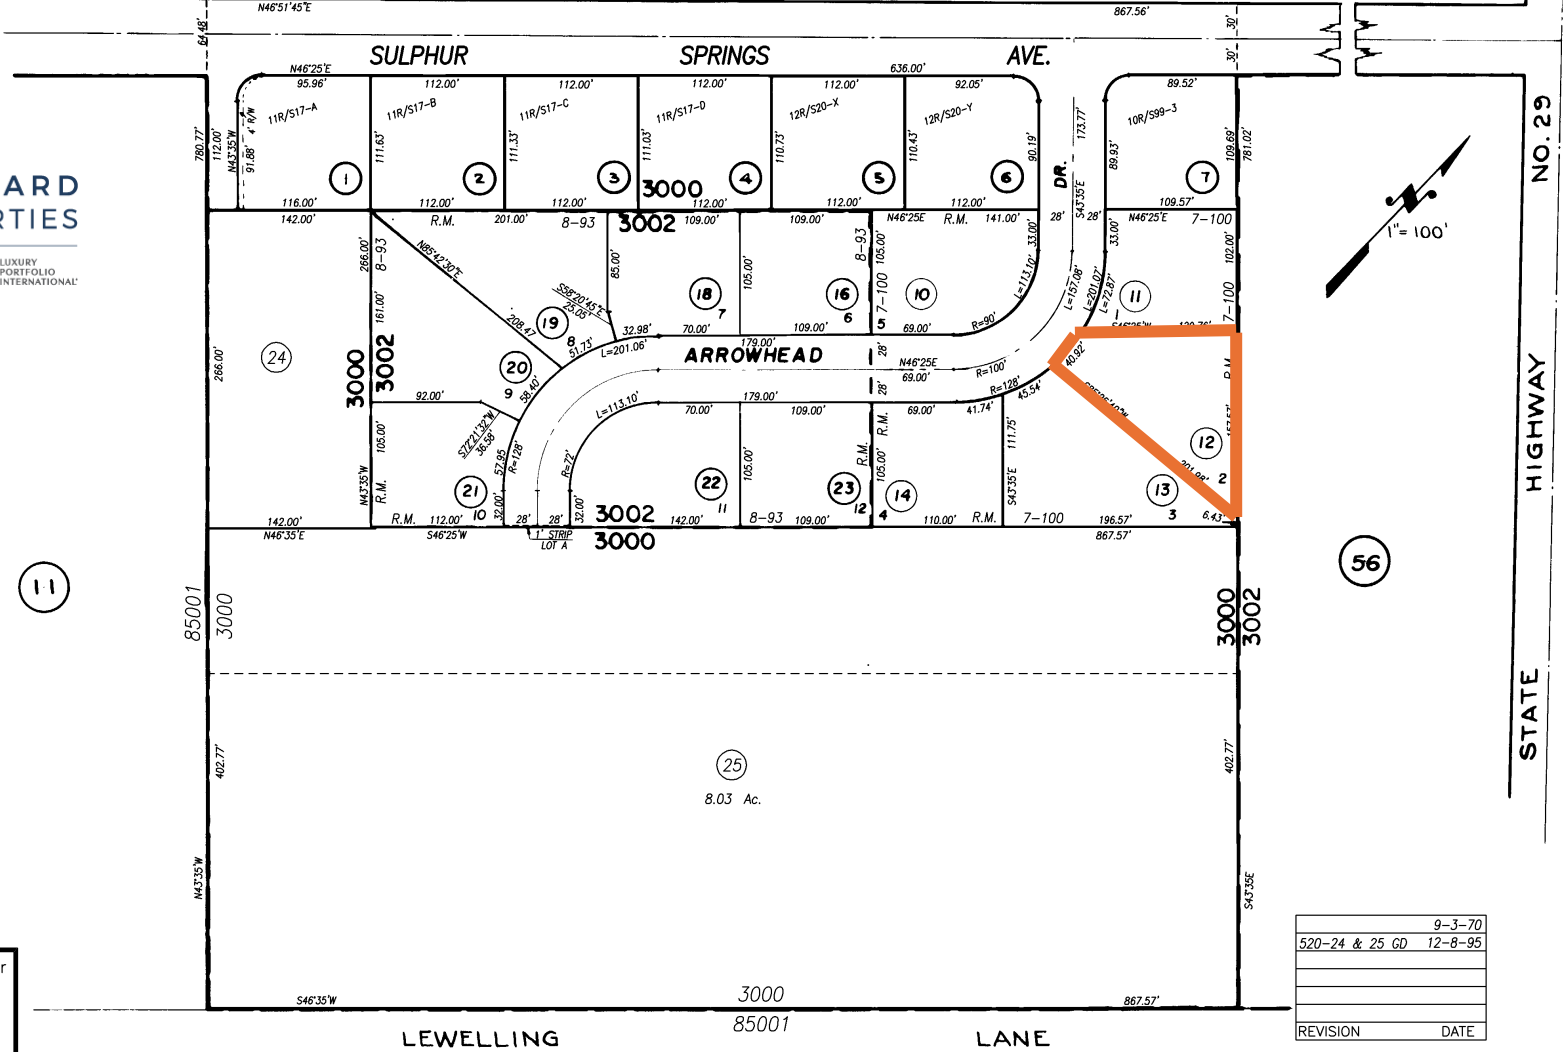

NOTE: This Map Was Prepared For Assessment Purposes Only, No Liability Is Assumed For The Accuracy Of The Data Delineated Hereon.

	9-3-70
520-24 & 25 GO	12-8-95
REVISION	DATE

INDIAN VALLEY UNIT NO.1 R.M. BK. 7, PG.100
INDIAN VALLEY UNIT NO.2 R.M. BK. 8, PG. 93

10

NOTE Assessor's Block Numbers Shown in Ellipses.
Assessor's Parcel Numbers Shown in Circles.

Assessor's Map Bk.27 -Pg. 52
County of Napa, Calif.